

TORFICHEN WIND FARM

FIGURE 2.2

COMBINED CONSTRAINTS & INFRASTRUCTURE LAYOUT

© CROWN COPYRIGHT, ALL RIGHTS RESERVED.
2023 LICENCE NUMBER 0100031673.

KEY:



- HYDROLOGY BUFFER
- ROADS BUFFER
- BIRD BREEDING BUFFER
- BLANKET BOG
- GASLINE BUFFER
- OVERHEAD LINE BUFFER
- UNDERGROUND CABLE BUFFER

PEAT DEPTH KEY

- MORE THAN 1m

KEY:

- PLANNING APPLICATION BOUNDARY
- WIND TURBINE
- NEW SITE TRACKS
- NEW WATERCOURSE CROSSING
- CRANE HARDSTANDING AREA
 - PERMANENT
 - TEMPORARY
- TURNING HEAD
- TEMPORARY ENABLING WORKS COMPOUND
- TEMPORARY CONSTRUCTION COMPOUND
- CONTROL BUILDING & SUBSTATION COMPOUND WITH PERMANENT HARDSTANDING AREA
- BATTERY STORAGE COMPOUND
- BORROW PIT SEARCH AREA
- SITE ENTRANCE LOCATION

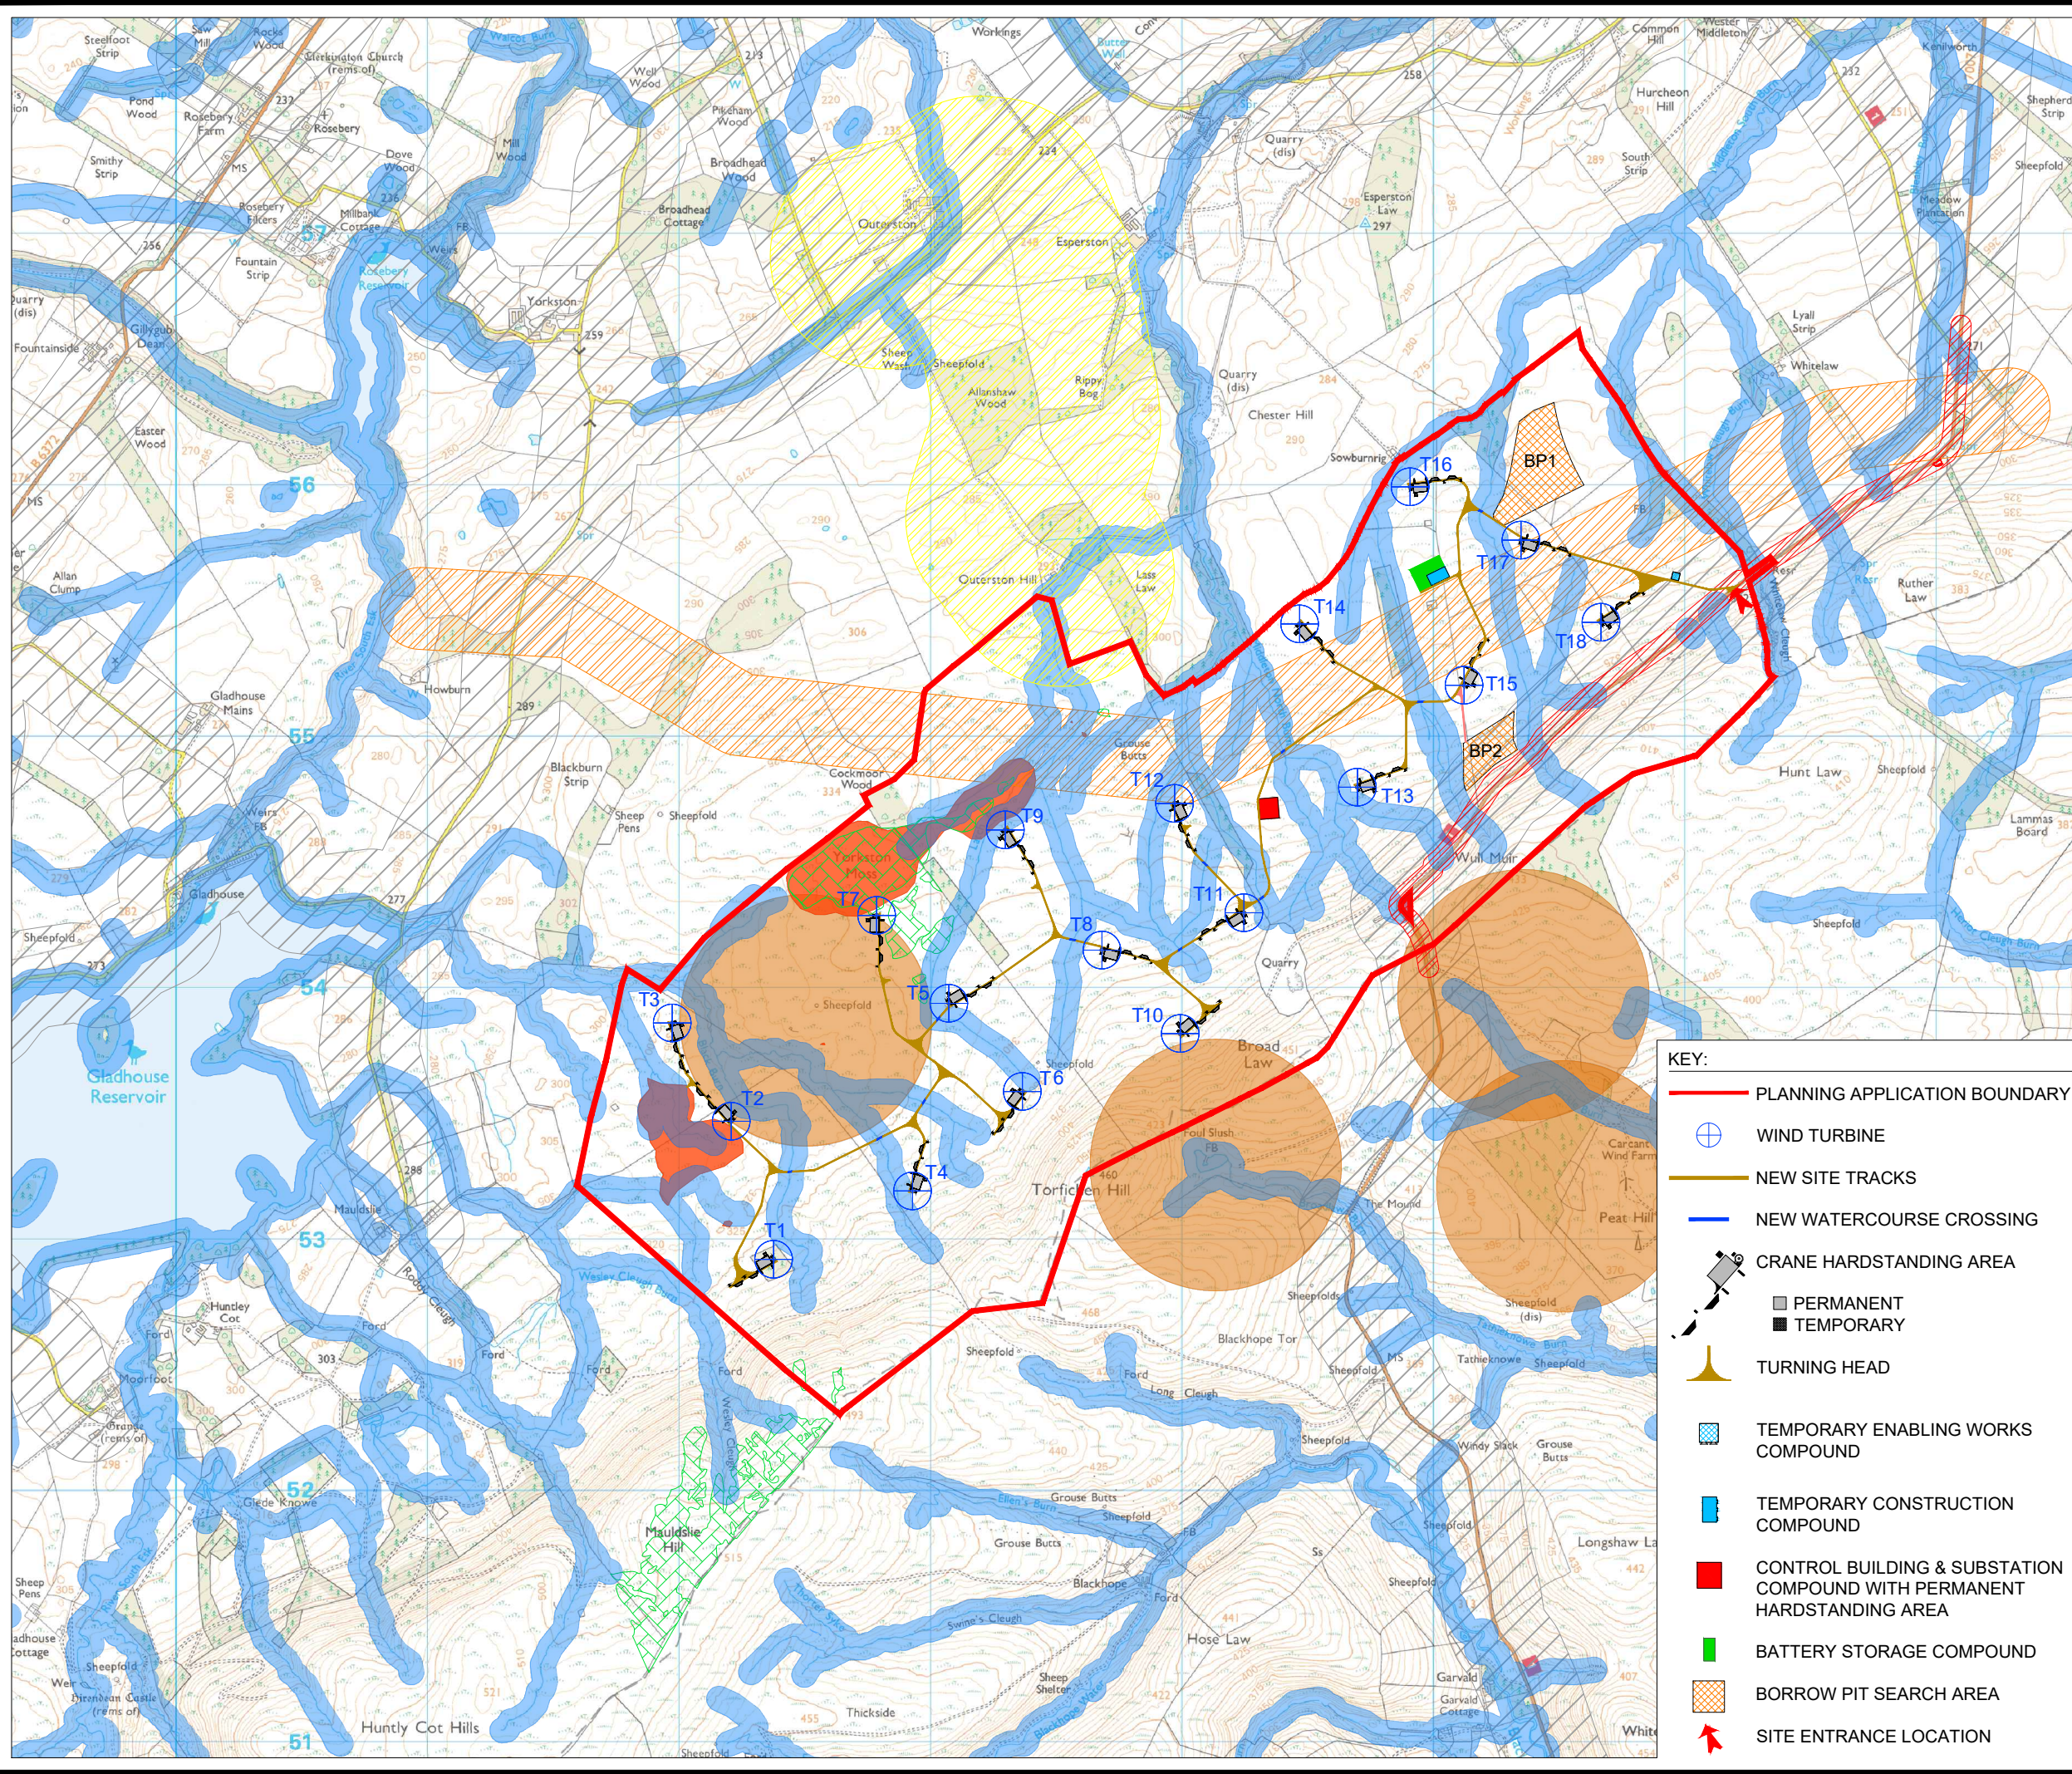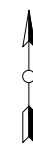

LAYOUT DWG	N/A	T-LAYOUT NO.	PSCotr027
------------	-----	--------------	-----------

DRAWING NUMBER	04726-RES-IMP-DR-XX-001	REV	1
----------------	--------------------------------	-----	----------

SCALE - 1:25,000 @ A3

ENVIRONMENTAL IMPACT ASSESSMENT REPORT 2023

THIS DRAWING IS THE PROPERTY OF RENEWABLE ENERGY SYSTEMS LTD. AND NO REPRODUCTION MAY BE MADE IN WHOLE OR IN PART WITHOUT PERMISSION