


**TORFICHEN
WIND FARM**

FIGURE 3.17

**TYPICAL BATCHING
PLANT LAYOUT**

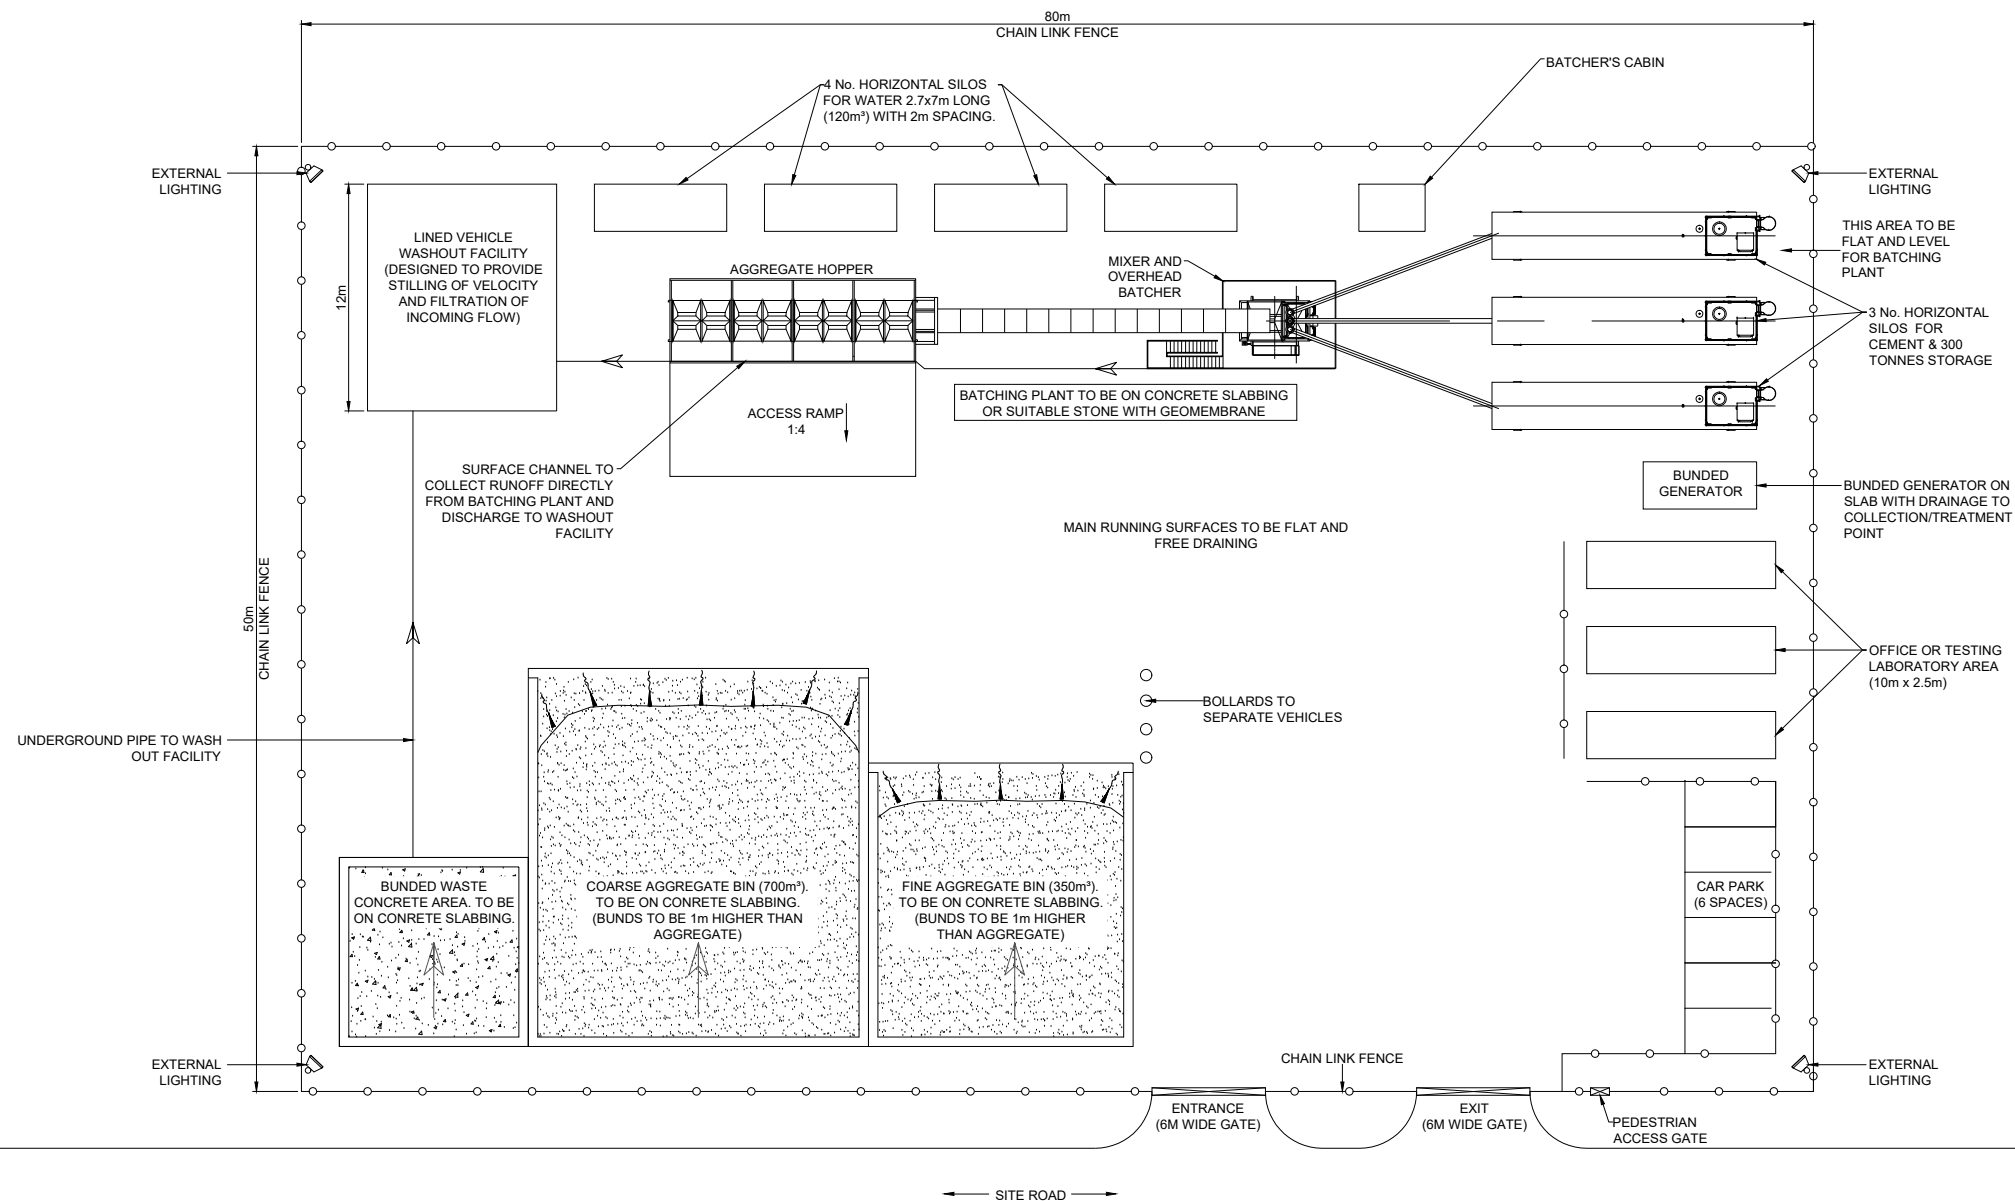

NOTES

1. ALL DIMENSIONS IN METRES UNLESS NOTED OTHERWISE.
2. STRUCTURE TO BE TEMPORARY AND TO BE REMOVED AFTER CONSTRUCTION.
3. SIZE, NUMBER AND LOCATION OF EQUIPMENT AND FACILITIES ARE INDICATIVE ONLY.
4. MATERIAL STORAGE AREAS SHOWN ALLOW THE STORAGE OF MATERIAL FOR APPROXIMATELY FOUR TURBINE BASES.
5. DRAINAGE ARRANGEMENTS WILL BE CONFIRMED WITHIN SUDS DESIGN.

LAYOUT DWG	N/A	T-LAYOUT NO.	N/A
------------	-----	--------------	-----

DRAWING NUMBER	04726-RES-ERW-DR-CO-001	REV	1
----------------	-------------------------	-----	---

SCALE - 1:400 @ A3

**ENVIRONMENTAL IMPACT
ASSESSMENT REPORT 2023**

THIS DRAWING IS THE PROPERTY OF RENEWABLE ENERGY SYSTEMS LTD. AND NO REPRODUCTION MAY BE MADE IN WHOLE OR IN PART WITHOUT PERMISSION