



**TORFICHEN  
WIND FARM**

**FIGURE 3.14**

**TYPICAL TEMPORARY  
CONSTRUCTION  
COMPOUND**

**NOTES**

1. SIZE, NUMBER AND LOCATION OF COMPOUND EQUIPMENT AND FACILITIES ARE INDICATIVE ONLY
2. THE AREA SECURED FOR THE CONSTRUCTION COMPOUND WILL BE USED TO ACCOMMODATE THE BATTERY STORAGE FACILITY.
3. COMPOUND HARDSTAND CONSISTING OF COMPACTED STONE OVER A LAYER OF GEOTEXTILE TO PROVIDE A CLEAN, FIRM, LEVEL AND FREE DRAINING SURFACE SUITABLE FOR CABINS AND HEAVY TRAFFIC.
4. APPROPRIATE MEASURES FOR SEPARATION OF OILS AND TREATMENT OF FOUL WATER TO BE AGREED WITH THE RELEVANT AUTHORITIES.
5. VEHICULAR GATE TO BE 6m WIDE CONSISTING OF 2 x 3m LEAVES

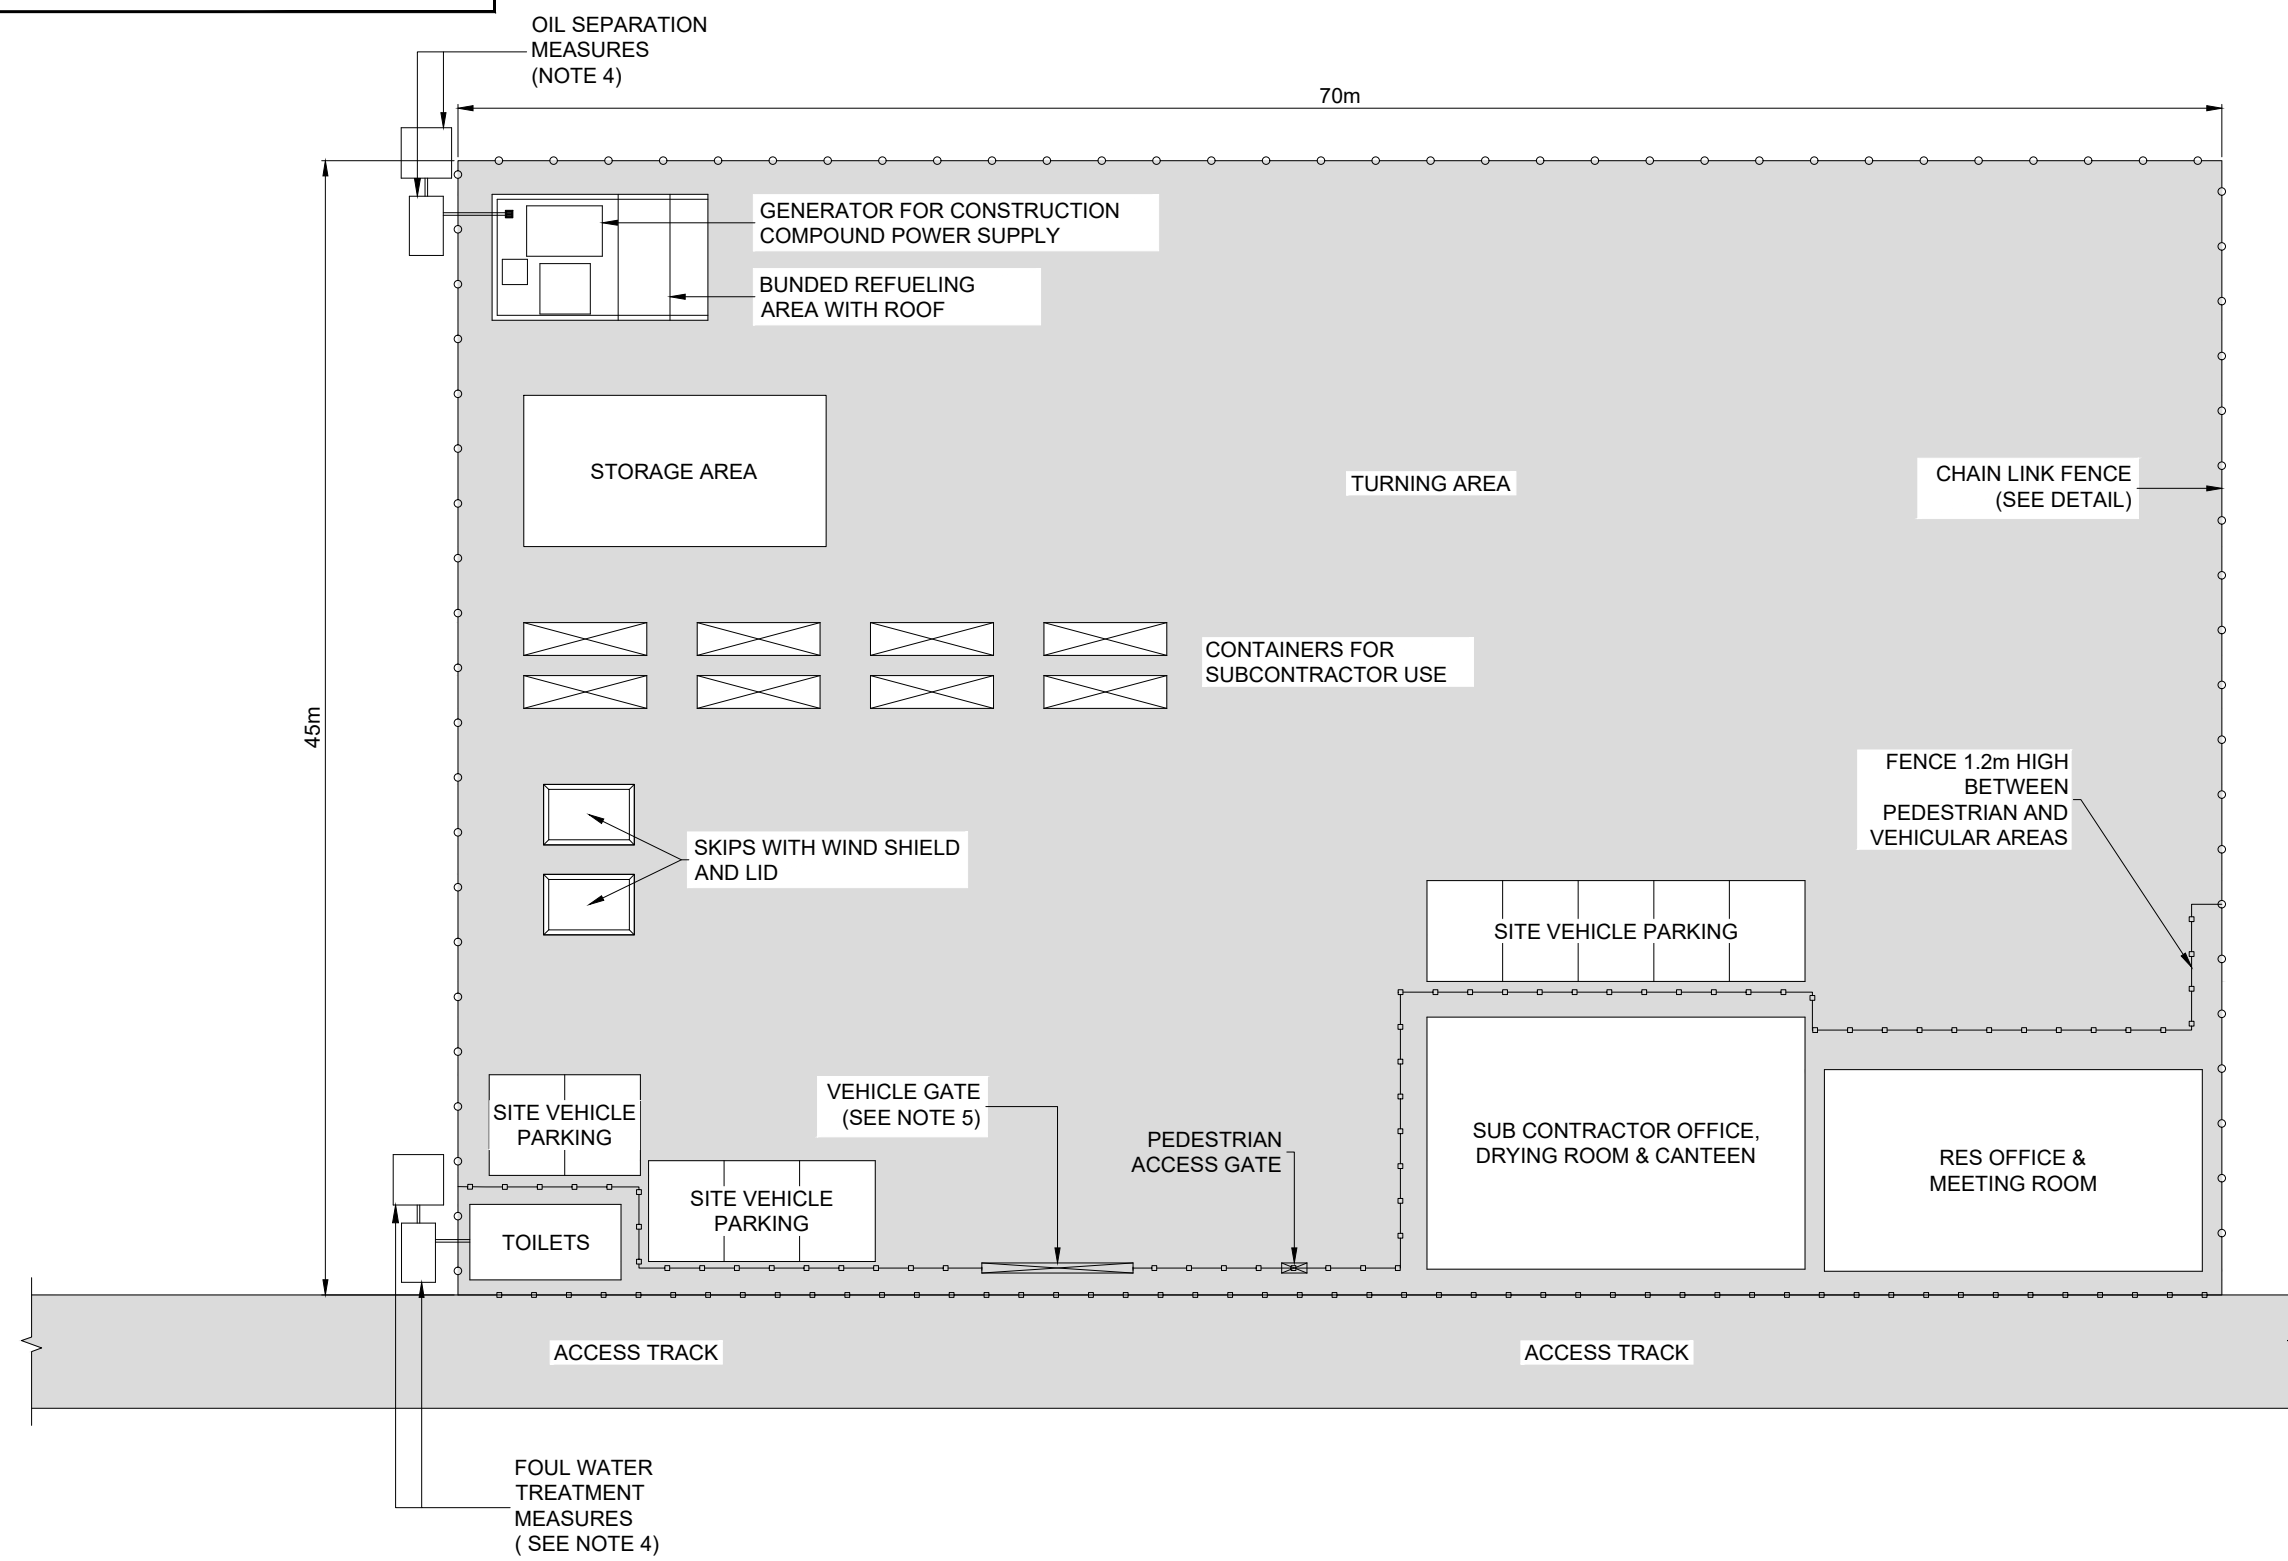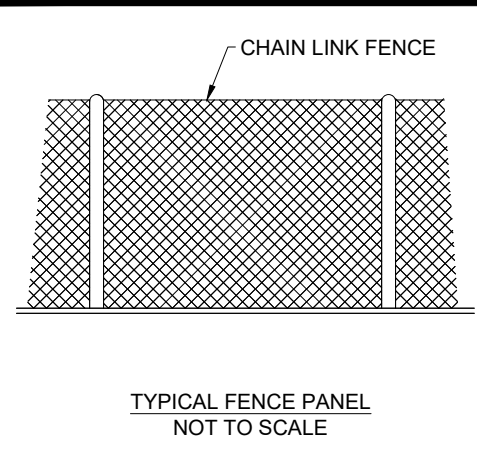

LAYOUT DWG	N/A	T-LAYOUT NO.	N/A
------------	-----	--------------	-----

DRAWING NUMBER	04726-RES-CTN-DR-CO-001	REV	1
----------------	-------------------------	-----	---

SCALE - 1:400 @ A3

**ENVIRONMENTAL IMPACT  
ASSESSMENT REPORT 2023**

THIS DRAWING IS THE PROPERTY OF RENEWABLE ENERGY SYSTEMS LTD. AND NO REPRODUCTION MAY BE MADE IN WHOLE OR IN PART WITHOUT PERMISSION